


# Phase 1 Paddock Construction

Straight run fencing comprised of 5-Rail 20' lengths of Rising Star continuous fencing

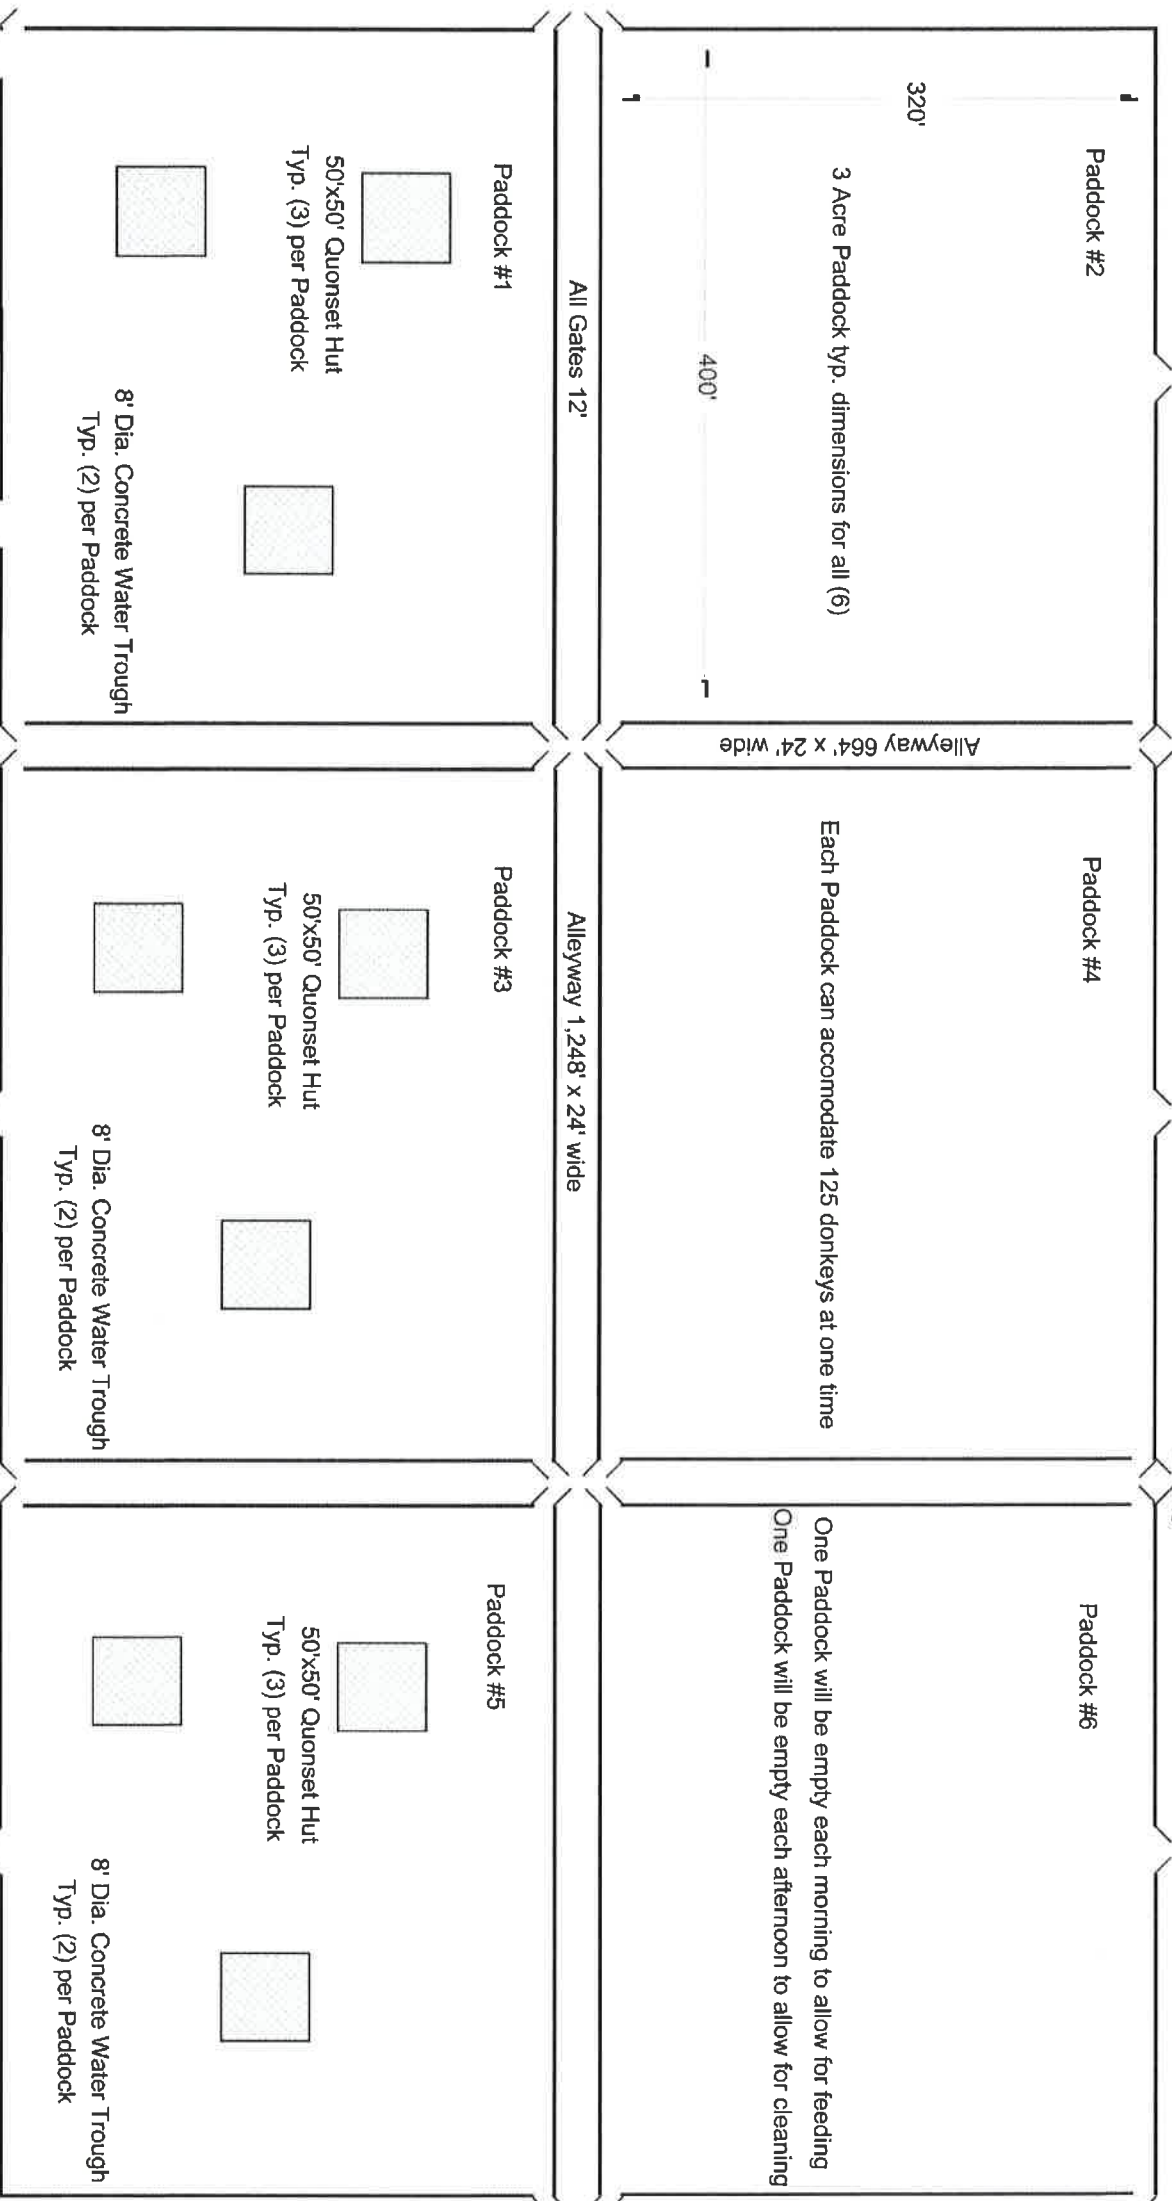

To Surgery Center (Phase 2)



**Peaceful Valley Donkey Rescue  
Castration Station  
Russell, Oklahoma**

Sheet 1

Title  
Paddock Layout



Drawings by MSM

# Phase 2 Surgery Center

To Paddock #1

Clear Span Building

Decomposed Granite or similar

Single Slope 1'-1"

Holding #1

Holding #2

Concrete Floor Throughout

Arrowquip Management Equipment

Drains for surgery washout

Overhead Crane System

Anesthesia Prep Area

Wash Up and Storage Area

20' x 20' Surgical Area (Typ)

160'

260'



**Peaceful Valley Donkey Rescue  
Castration Station  
Russell, Oklahoma**


Sheet 2

Title  
Surgery Center



Drawings by MSM

# Phase 1 Grading Plan

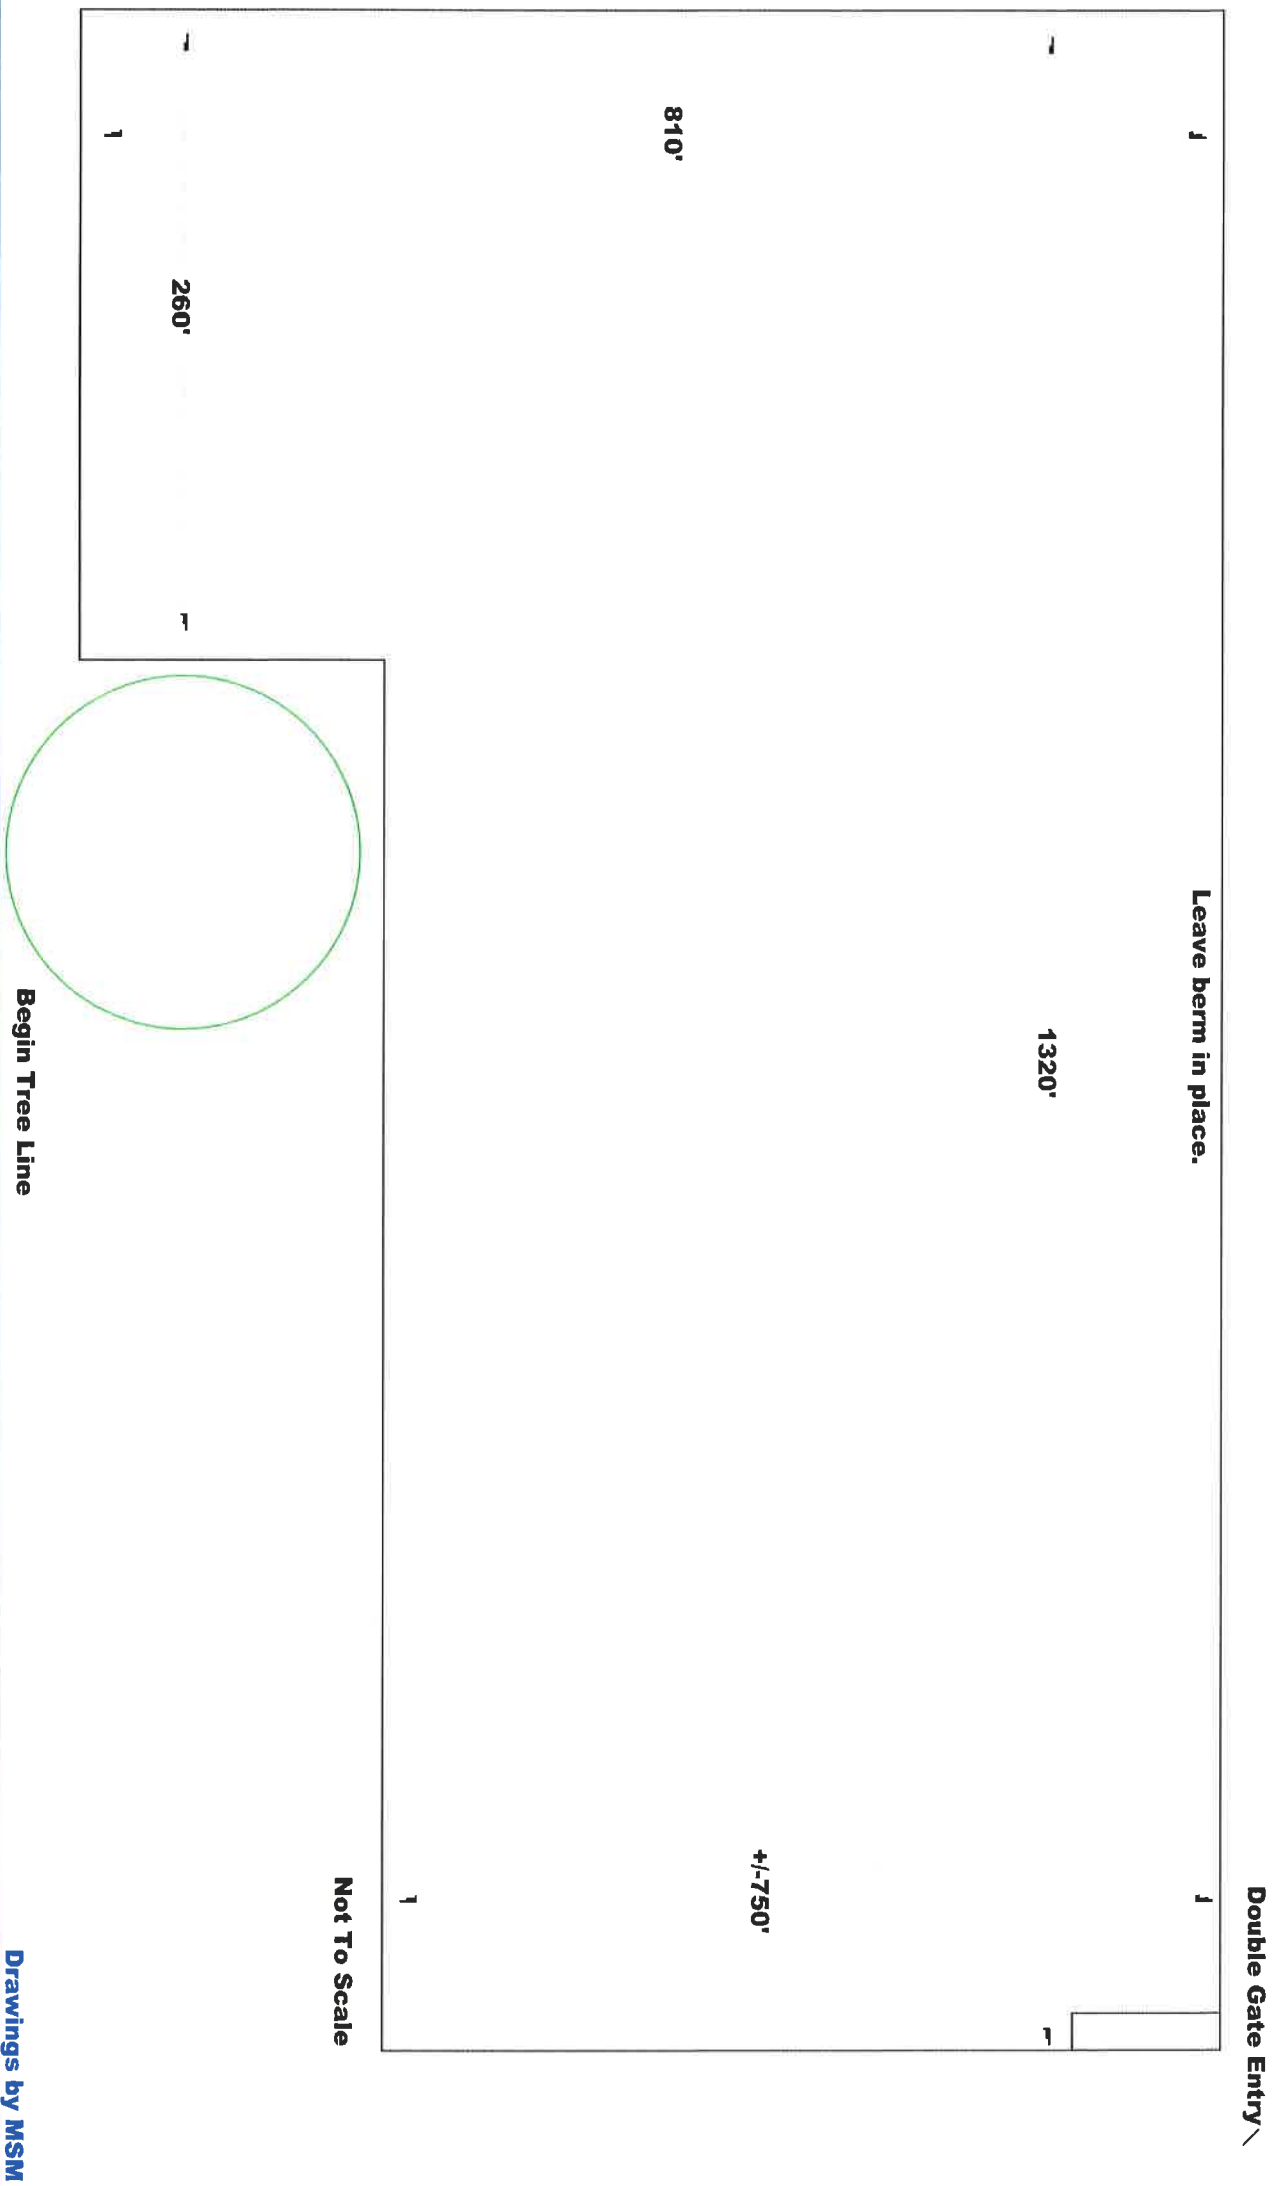


**Peaceful Valley Donkey Rescue  
Castration Station  
Russell, Oklahoma**

Sheet 3  
Title  
Grading Plan

Drawings by MSM



# Phase 1 Specifications

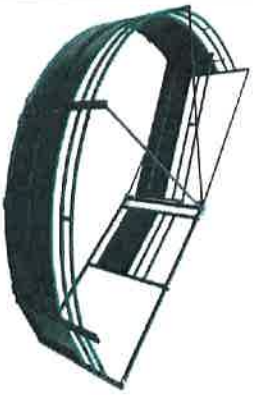

Arrowquip Tub



Arrowquip Alley




Arrowquip Chute



8' Diameter Concrete Water Trough



50' x 50' Quonset Hut

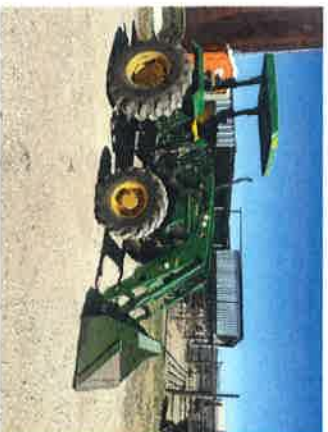

75hp John Deere Tractor



Rising Star Continuous Fence



**Peaceful Valley Donkey Rescue  
Castration Station  
Russell, Oklahoma**

Sheet 4

Title  
Specifications



Drawings by MSM